


VECTORWORKS EDUCATIONAL VERSION

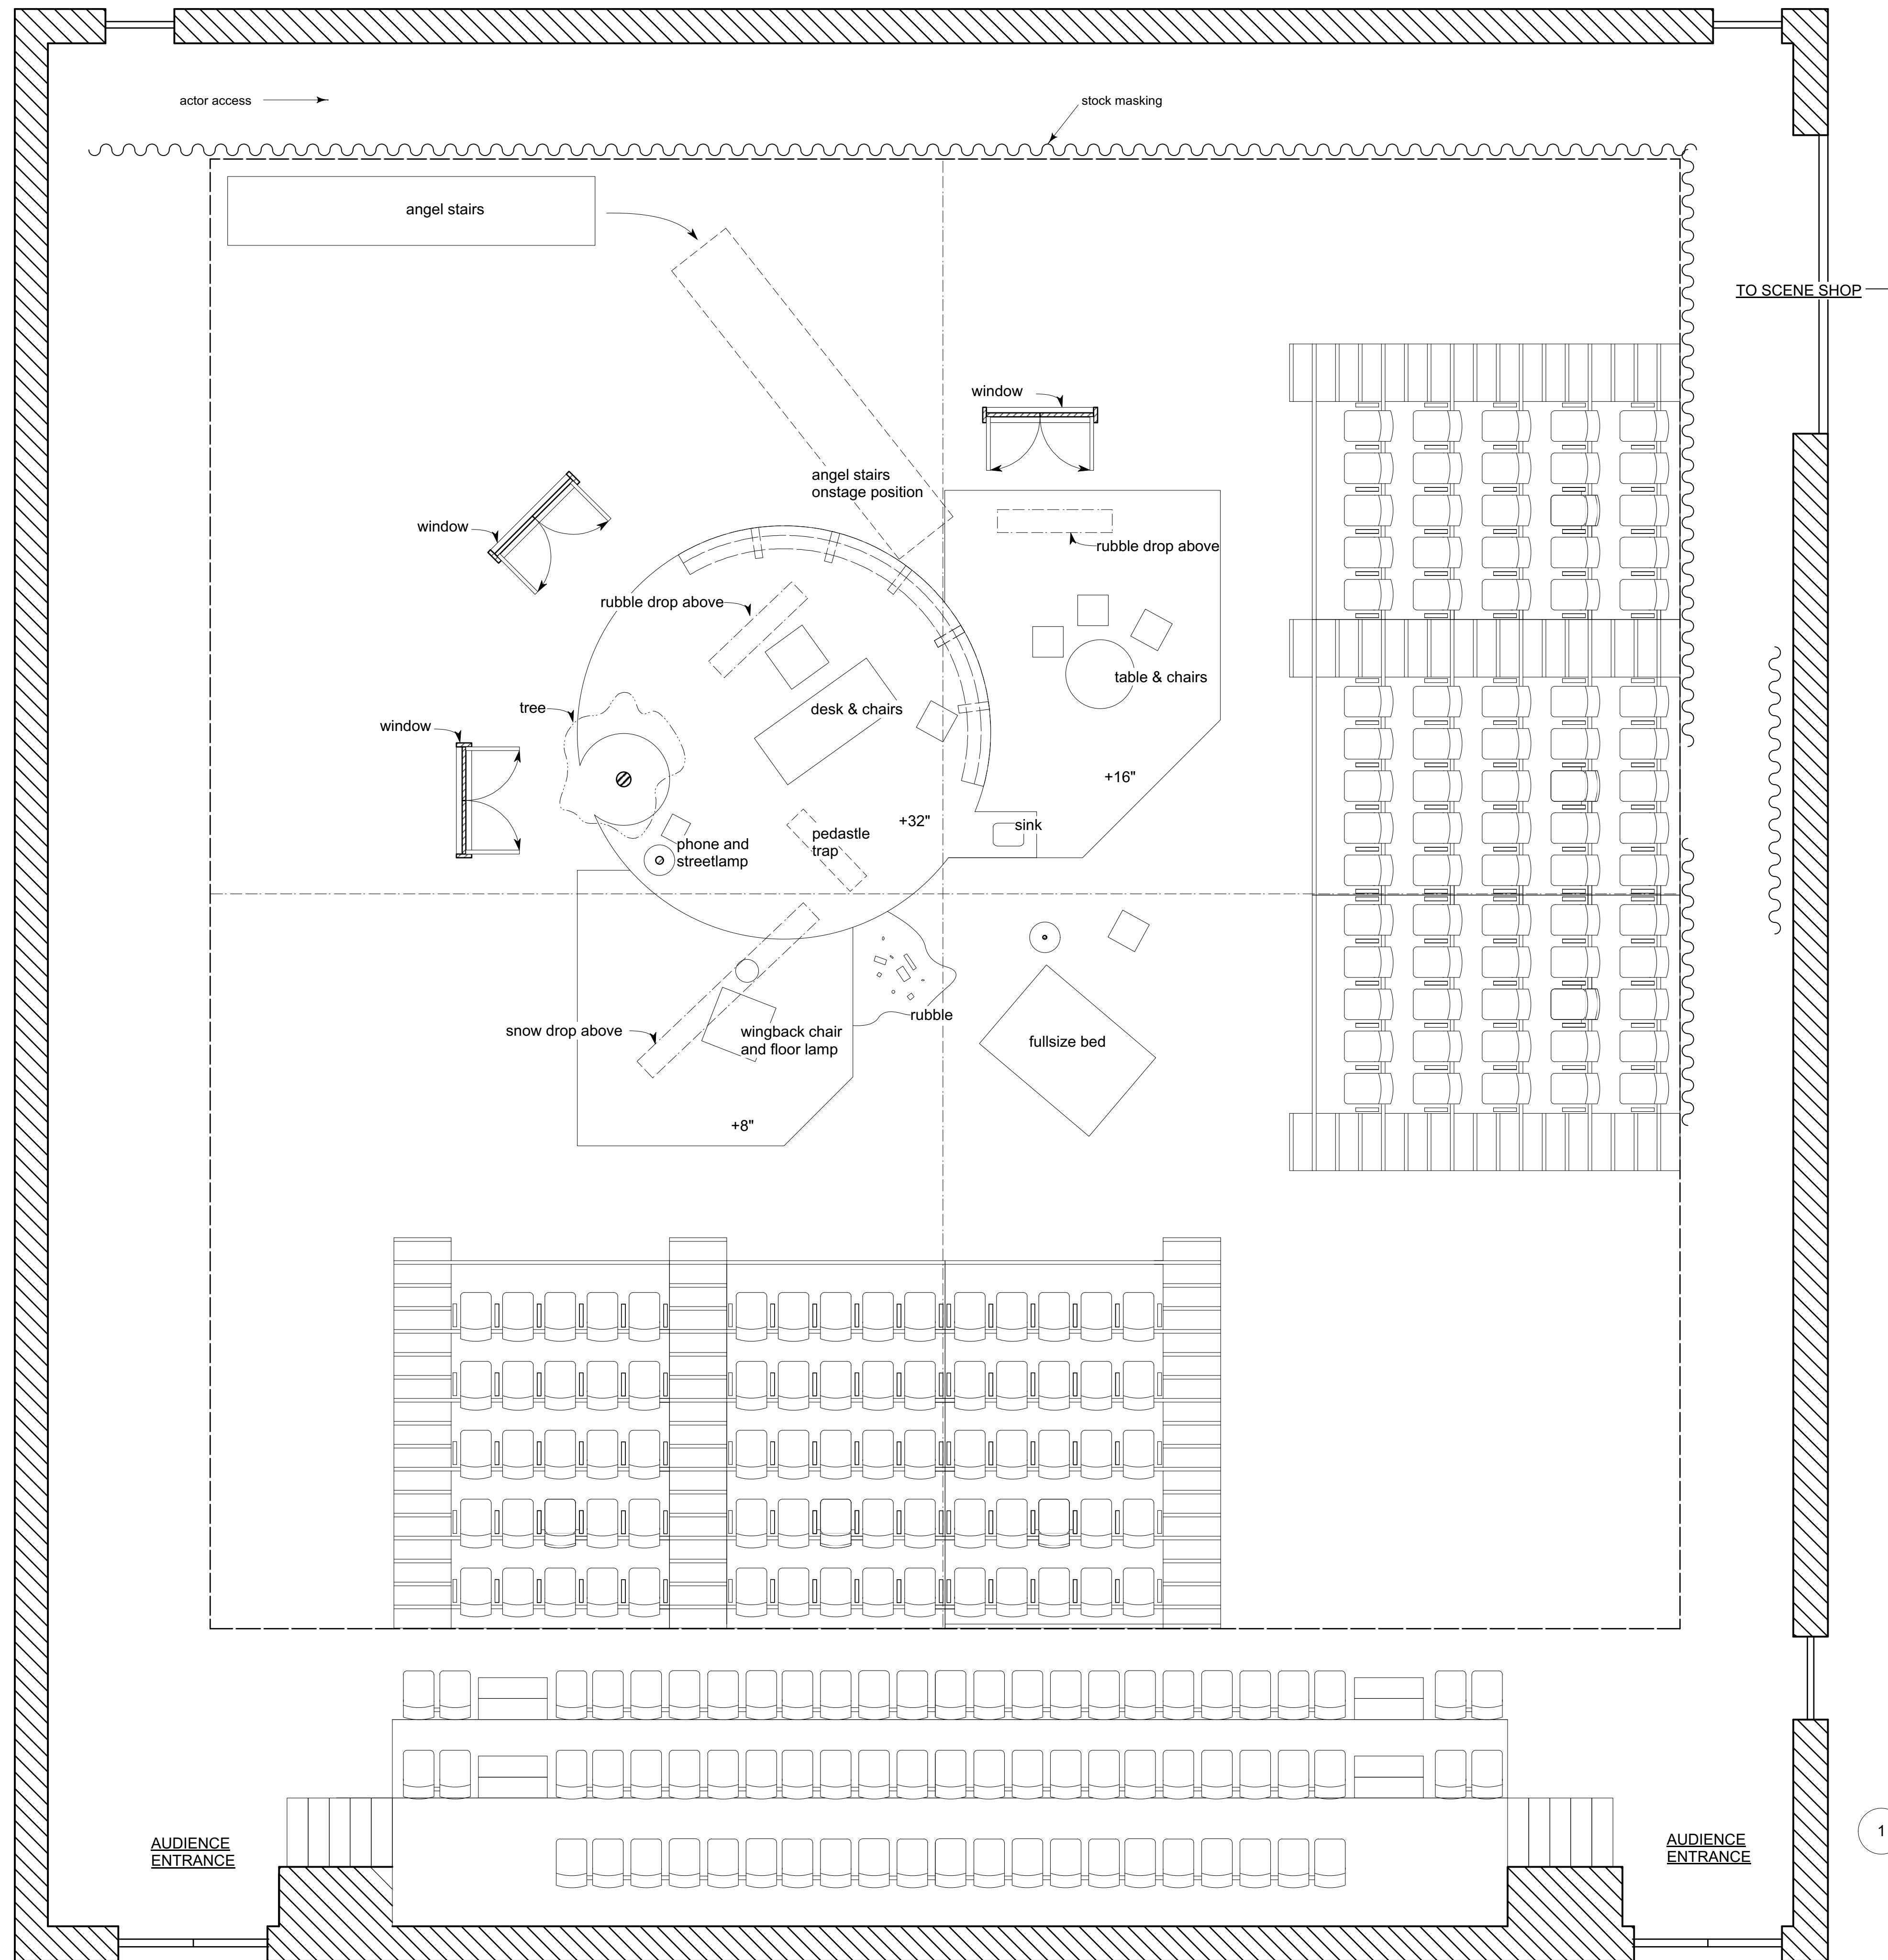

Note:
 stage is covered in lightweight rubble and dust
 linesets and upstage wall are exposed
 pedestal trap is operated avista
 tree is 16'-0" tall
 tree is a young white oak tree
 windows are 16'-0" tall and float 24" above deck
 sink is practical
 windows open and rubble drops for angel entrance at end of show

1 ground plan
 Scale: 1/4" = 1'-0"

<h1>Angels in America</h1>		Department of Theatre 2018		SHEET #:	
	DIRECTOR: Joan Herrington SET DESIGNER: Dave Nofsinger TECHNICAL DIRECTOR: Kyle Goodman ASST. SET DESIGNER: Rachel Yanna		G		
	SCALE: As Noted	DRAWN BY: dnof			DATE: 10-17-17
	SUBJECT: ground plan			REV:	
				QUESTIONS: (901)603-3388	

VECTORWORKS EDUCATIONAL VERSION